


SUMMER STREET

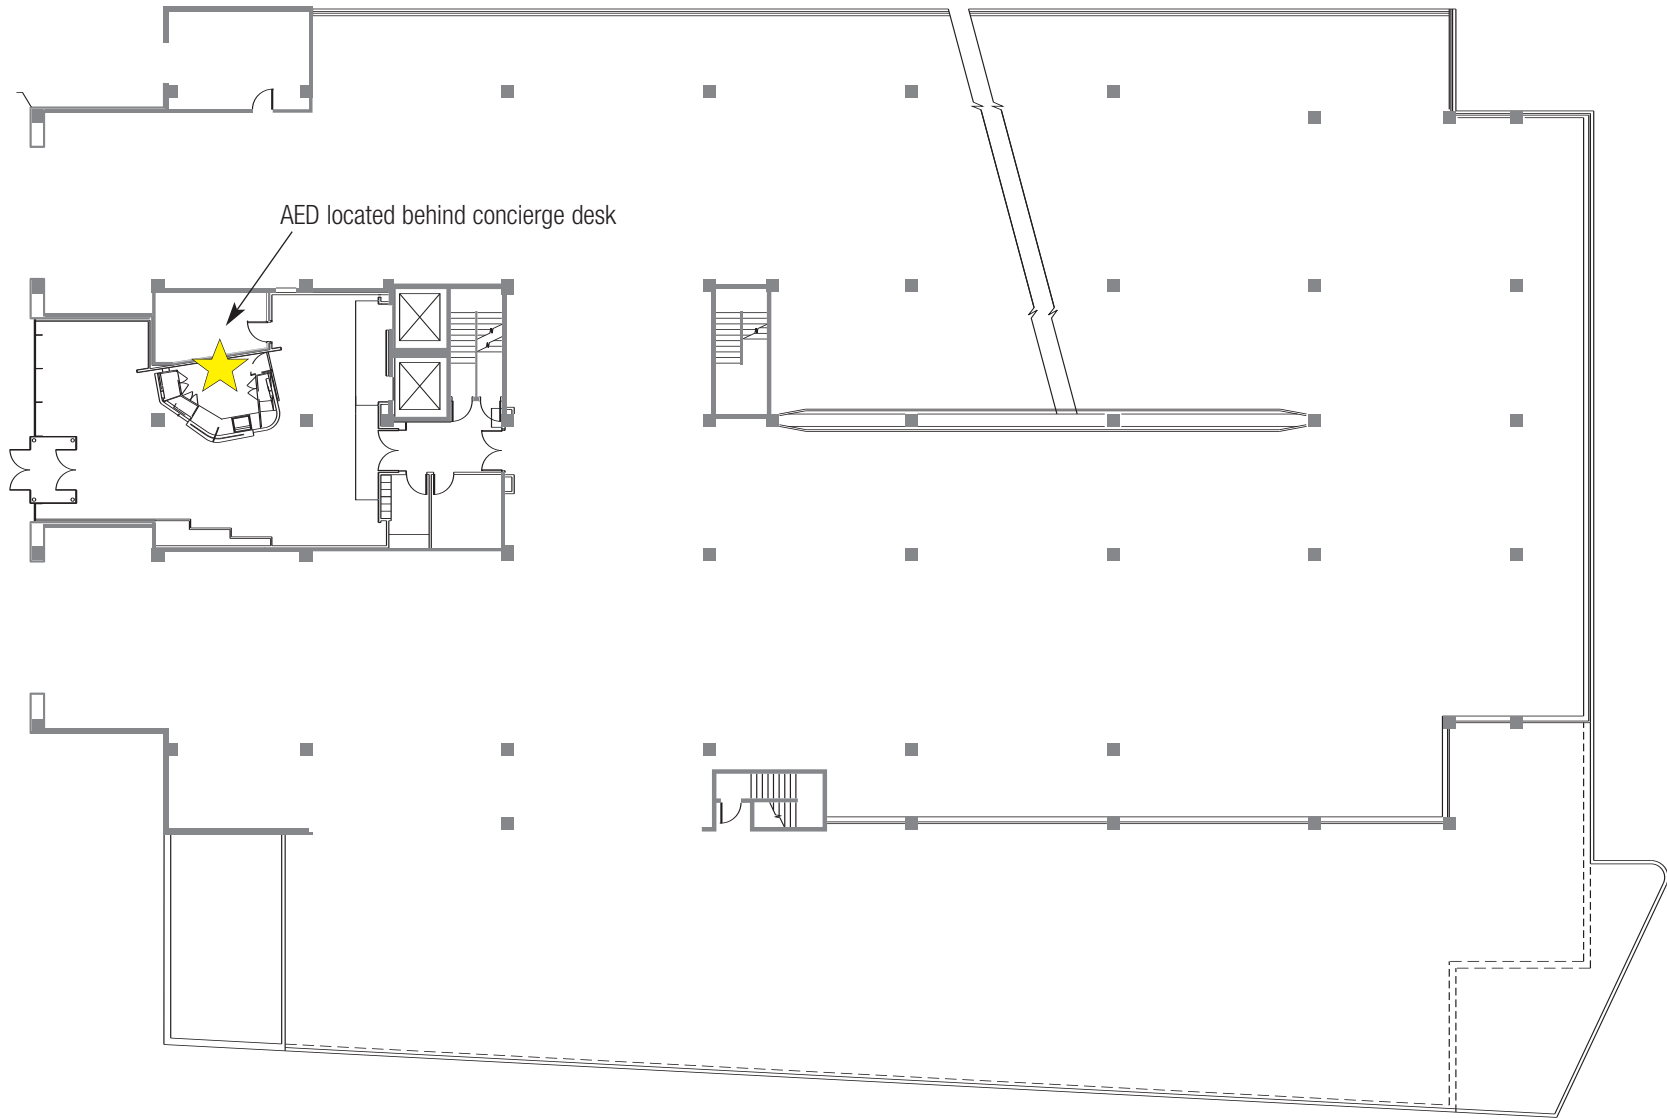

707 SUMMER STREET
STAMFORD, CONNECTICUT

GROUND LEVEL – AED LOCATION



Albert B. Ashforth, Inc.
MANAGEMENT SERVICES

707 SUMMER STREET STAMFORD, CT 06901-1026
203 359-8500 FAX: 203 323-7874 WWW.ASHFORTH.COM

▲ A DIVISION OF THE ASHFORTH COMPANY